



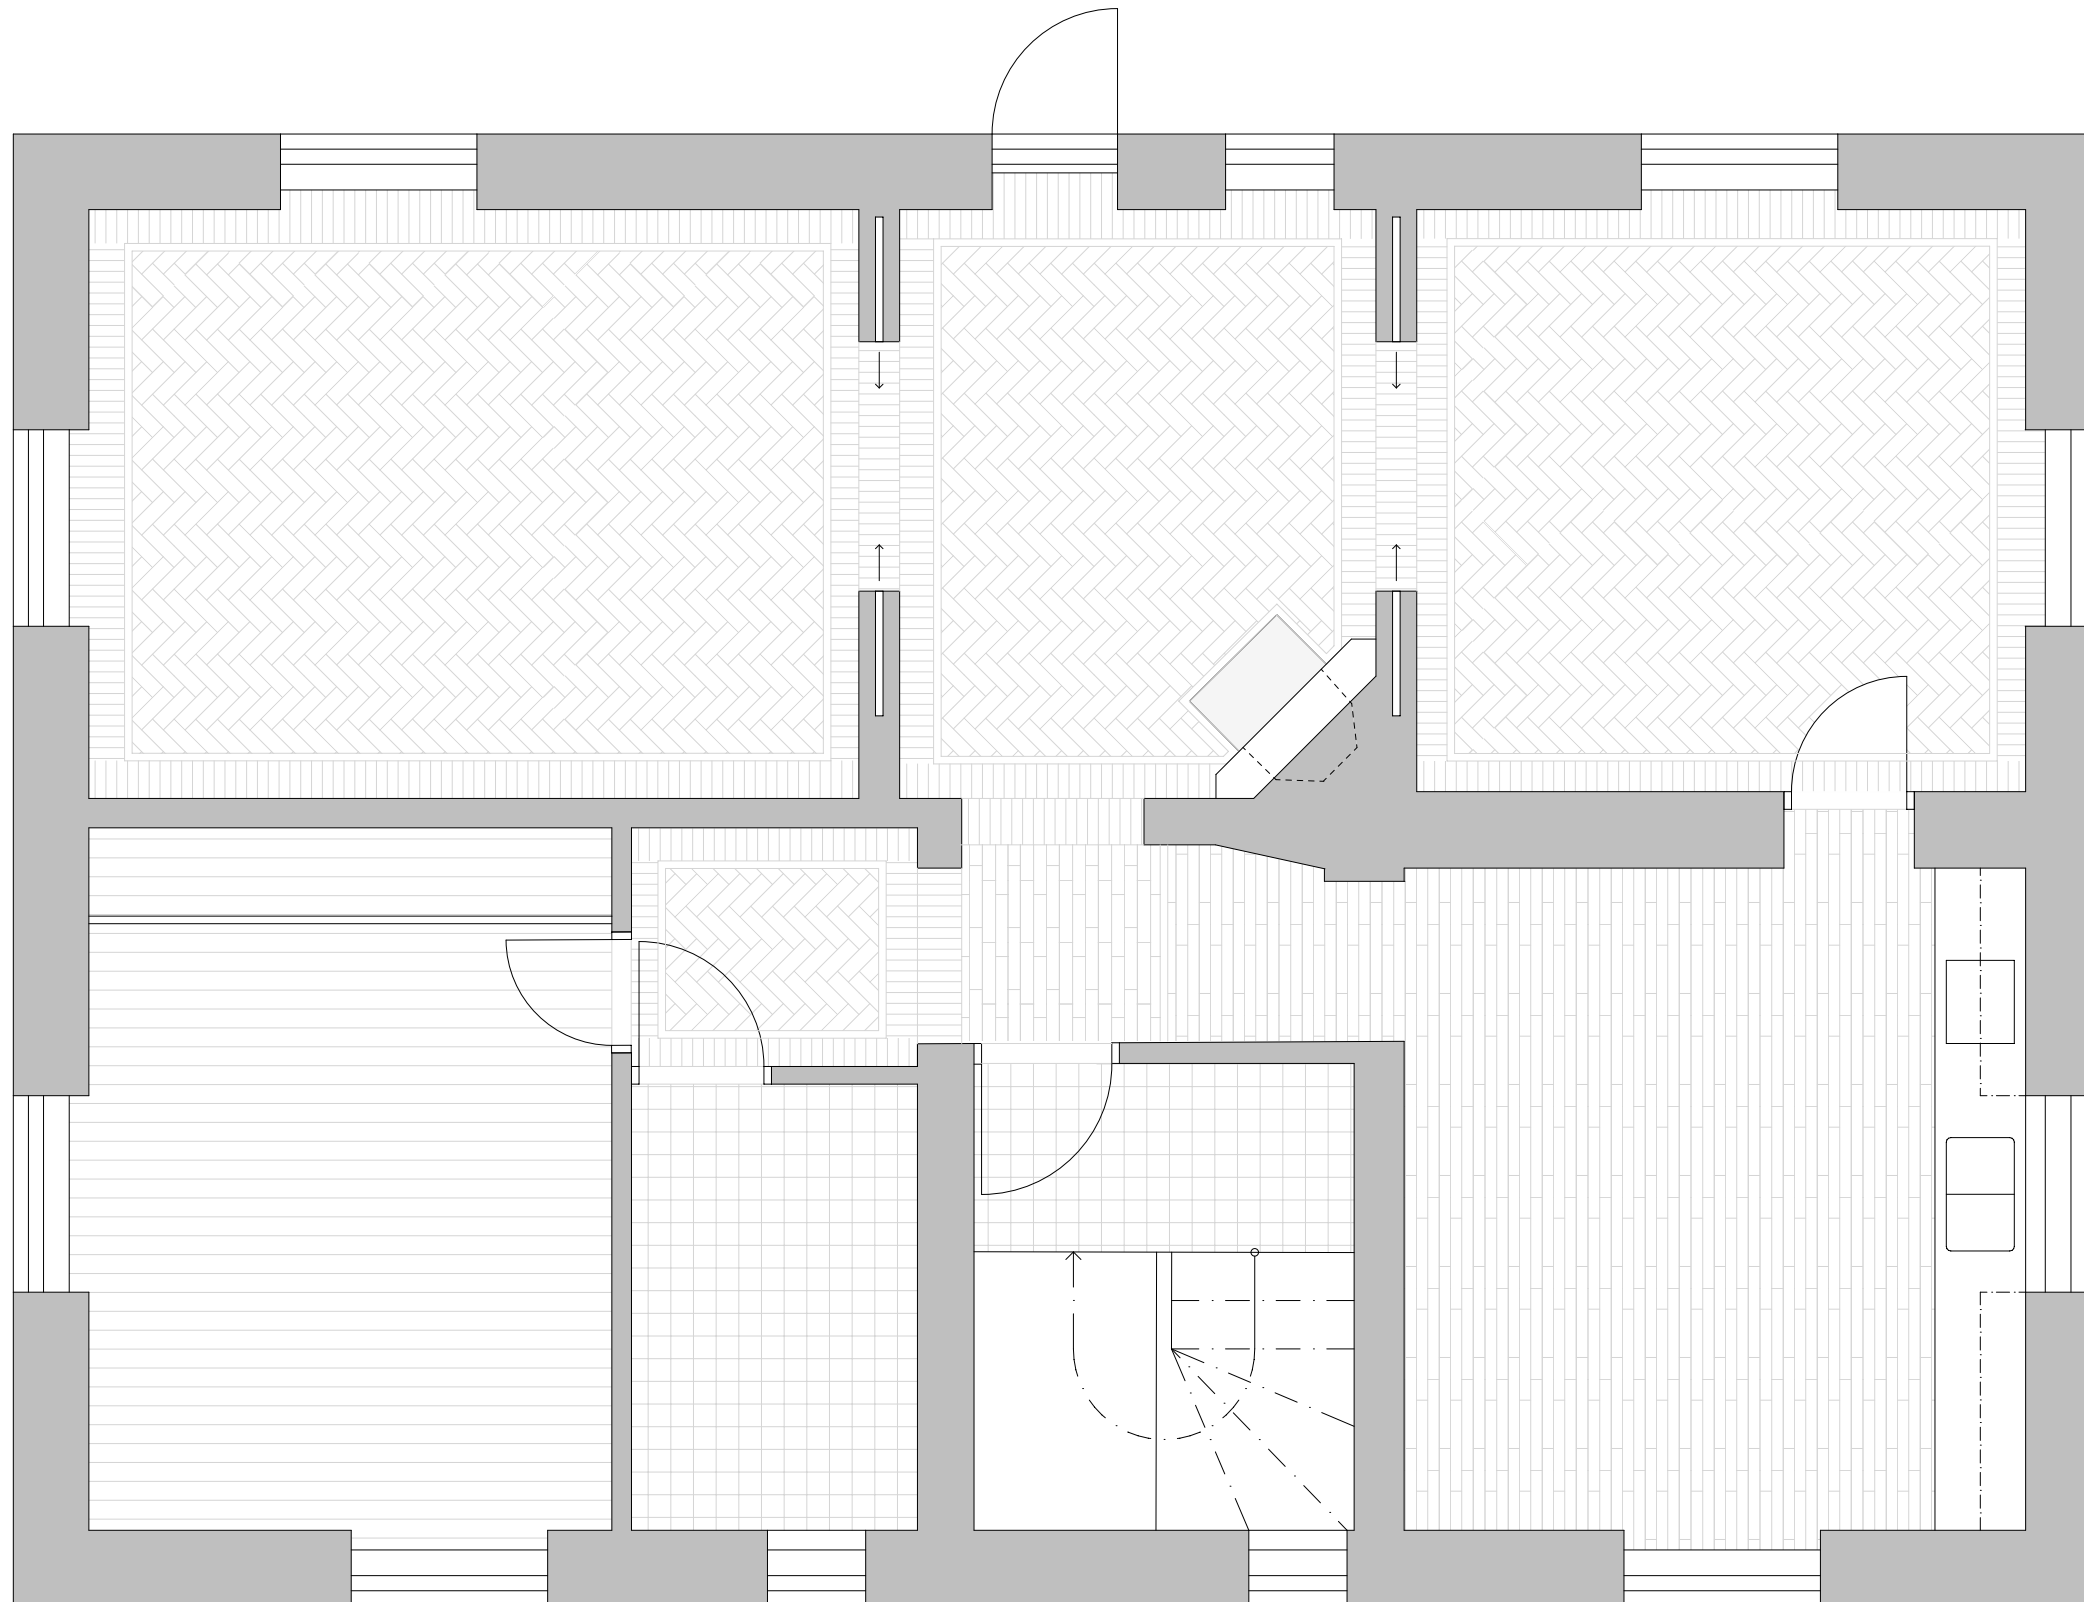

SKALA 1:50 / A3

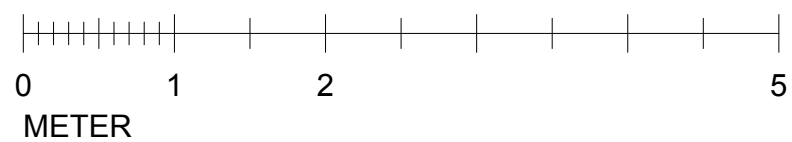

PLANRITNING
22-02-13
Typplan, Joel & Elena